

Project No. C14****
 SQ. FT. 1071

CAR WASH LAUNDRY 2 BAY




Equipment specifications are subject to change without notice. Please use this drawing along with the installation manuals for updated equipment installation requirements.

Drawn by KRP
 Description Preliminary
 Date 14-Aug-14



Speed Queen®

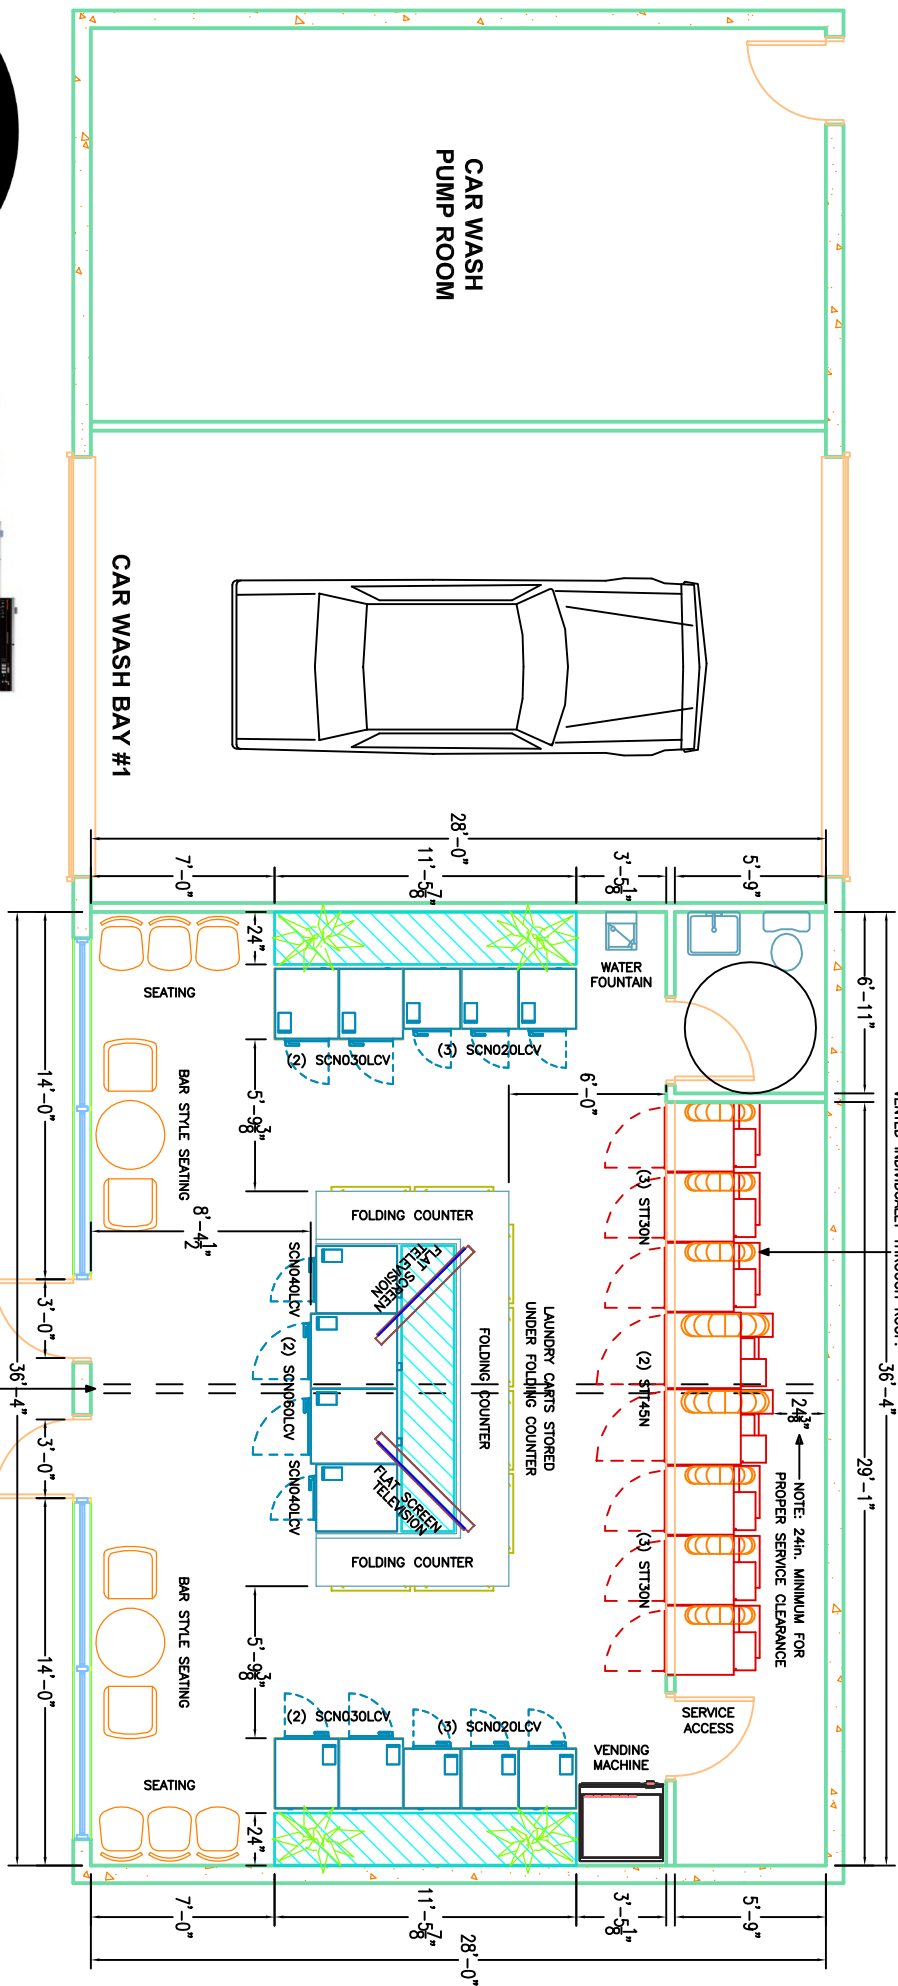

NOTE: TUMBLE DRIVERS TO BE VENTED INDIVIDUALLY THROUGH ROOF.

NOTE: 24in. MINIMUM FOR PROPER SERVICE CLEARANCE.

NOTE: COMMON WALL TO BE REMOVED IN MIDDLE OF ROOM.